


EMERGENCY EXIT

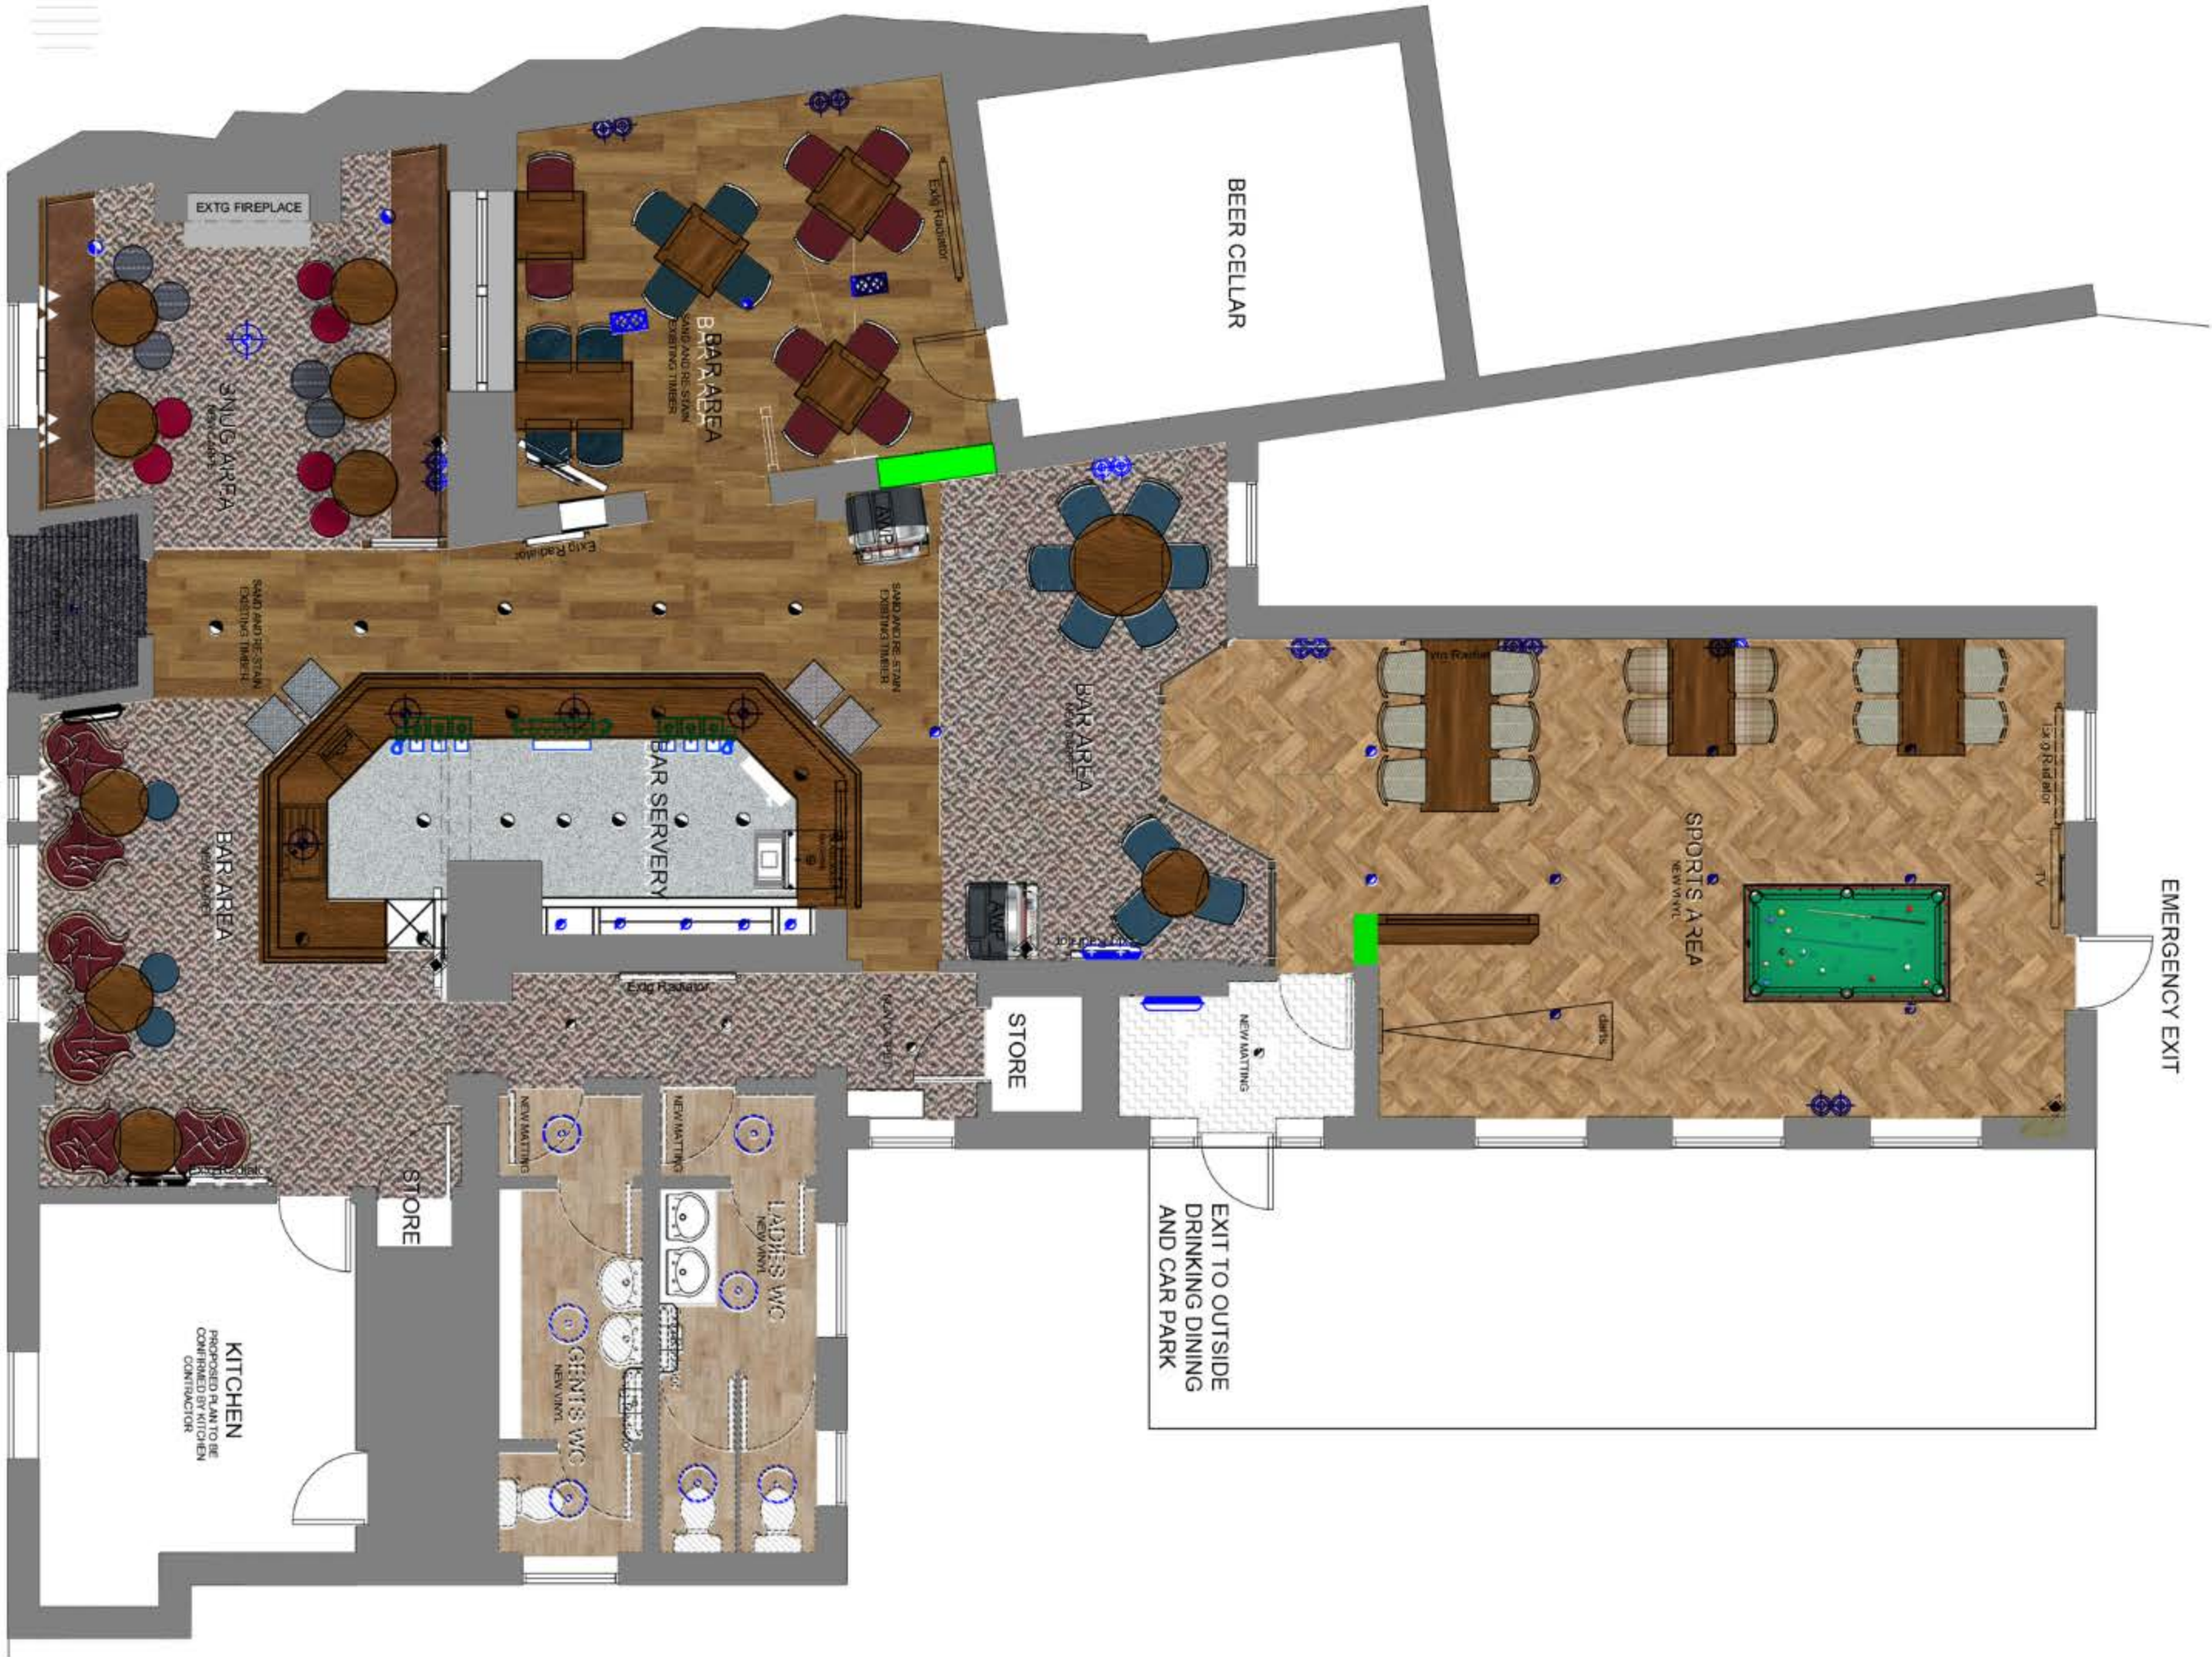

EXIT TO OUTSIDE
DRINKING DINING
AND CAR PARK

STORE

NEW MATTING

LADIES WC
NEW VINYL

GENTS WC
NEW VINYL

STORE

KITCHEN
PROPOSED PLAN TO BE
CONFIRMED BY KITCHEN
CONTRACTOR

BAR AREA
NEW CARPET

BAR SERVERY

BAR AREA
NEW CARPET

SPORTS AREA
NEW VINYL

BAR AREA
SAND AND RE-STAIN
EXISTING TIMBER

SNUG AREA
NEW CARPET

EXTG FIREPLACE

Proposed Ground Floor Plan
Scale 1:50