




ADJACENT  
PROPERTY

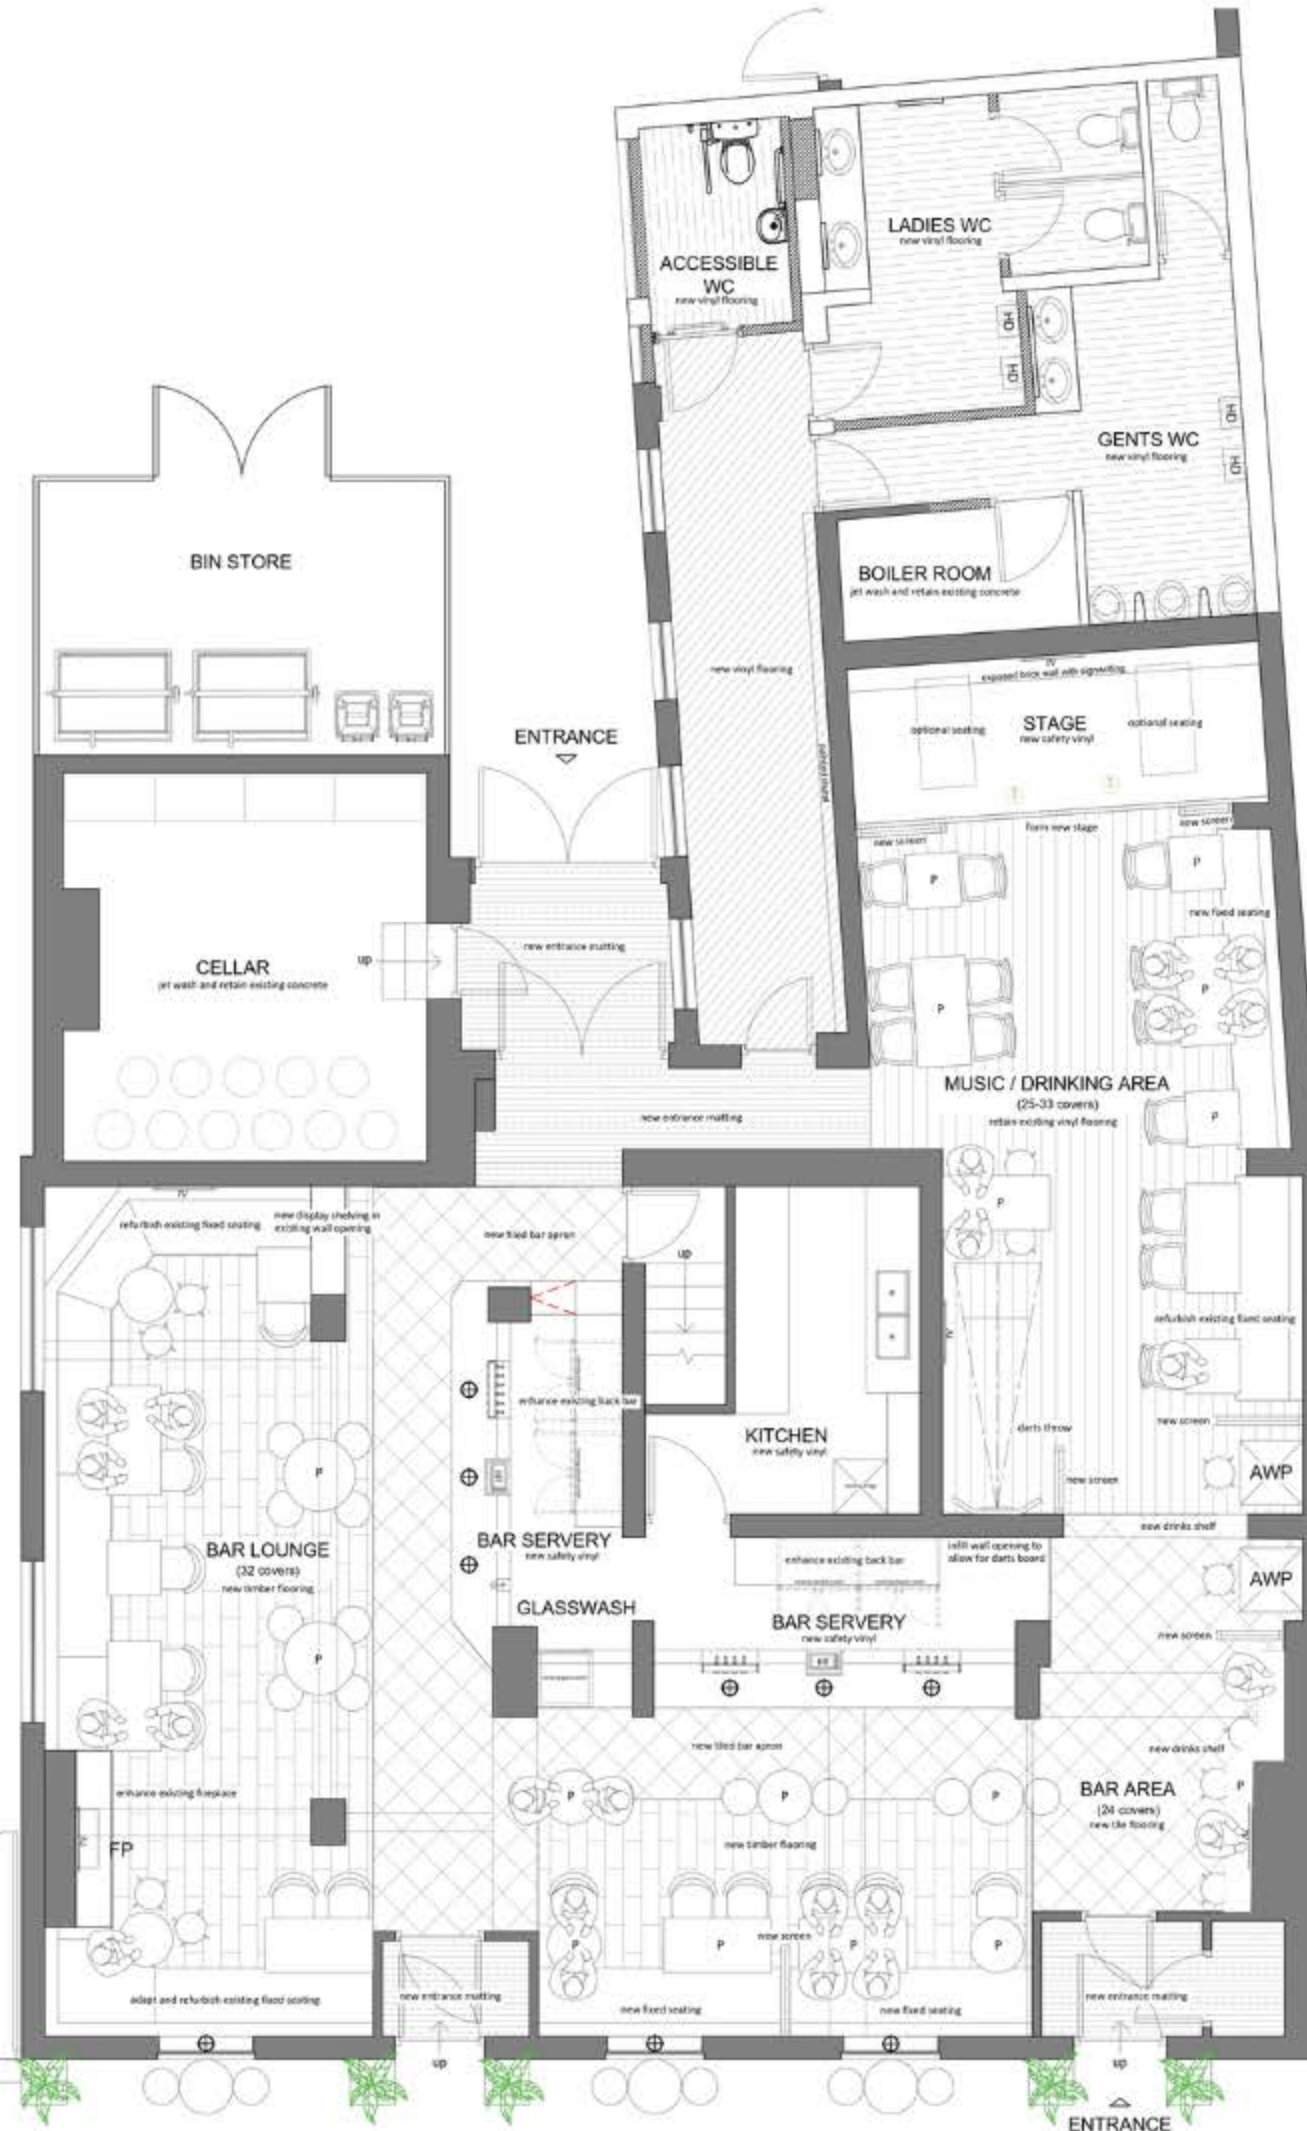

ENTRANCE

1 PROPOSED GROUND FLOOR PLAN  
Scale: 1:50

CAR PARK  
retain existing tarmac and patch repair as required



2 PROPOSED TERRACE PLAN  
Scale: 1:50