


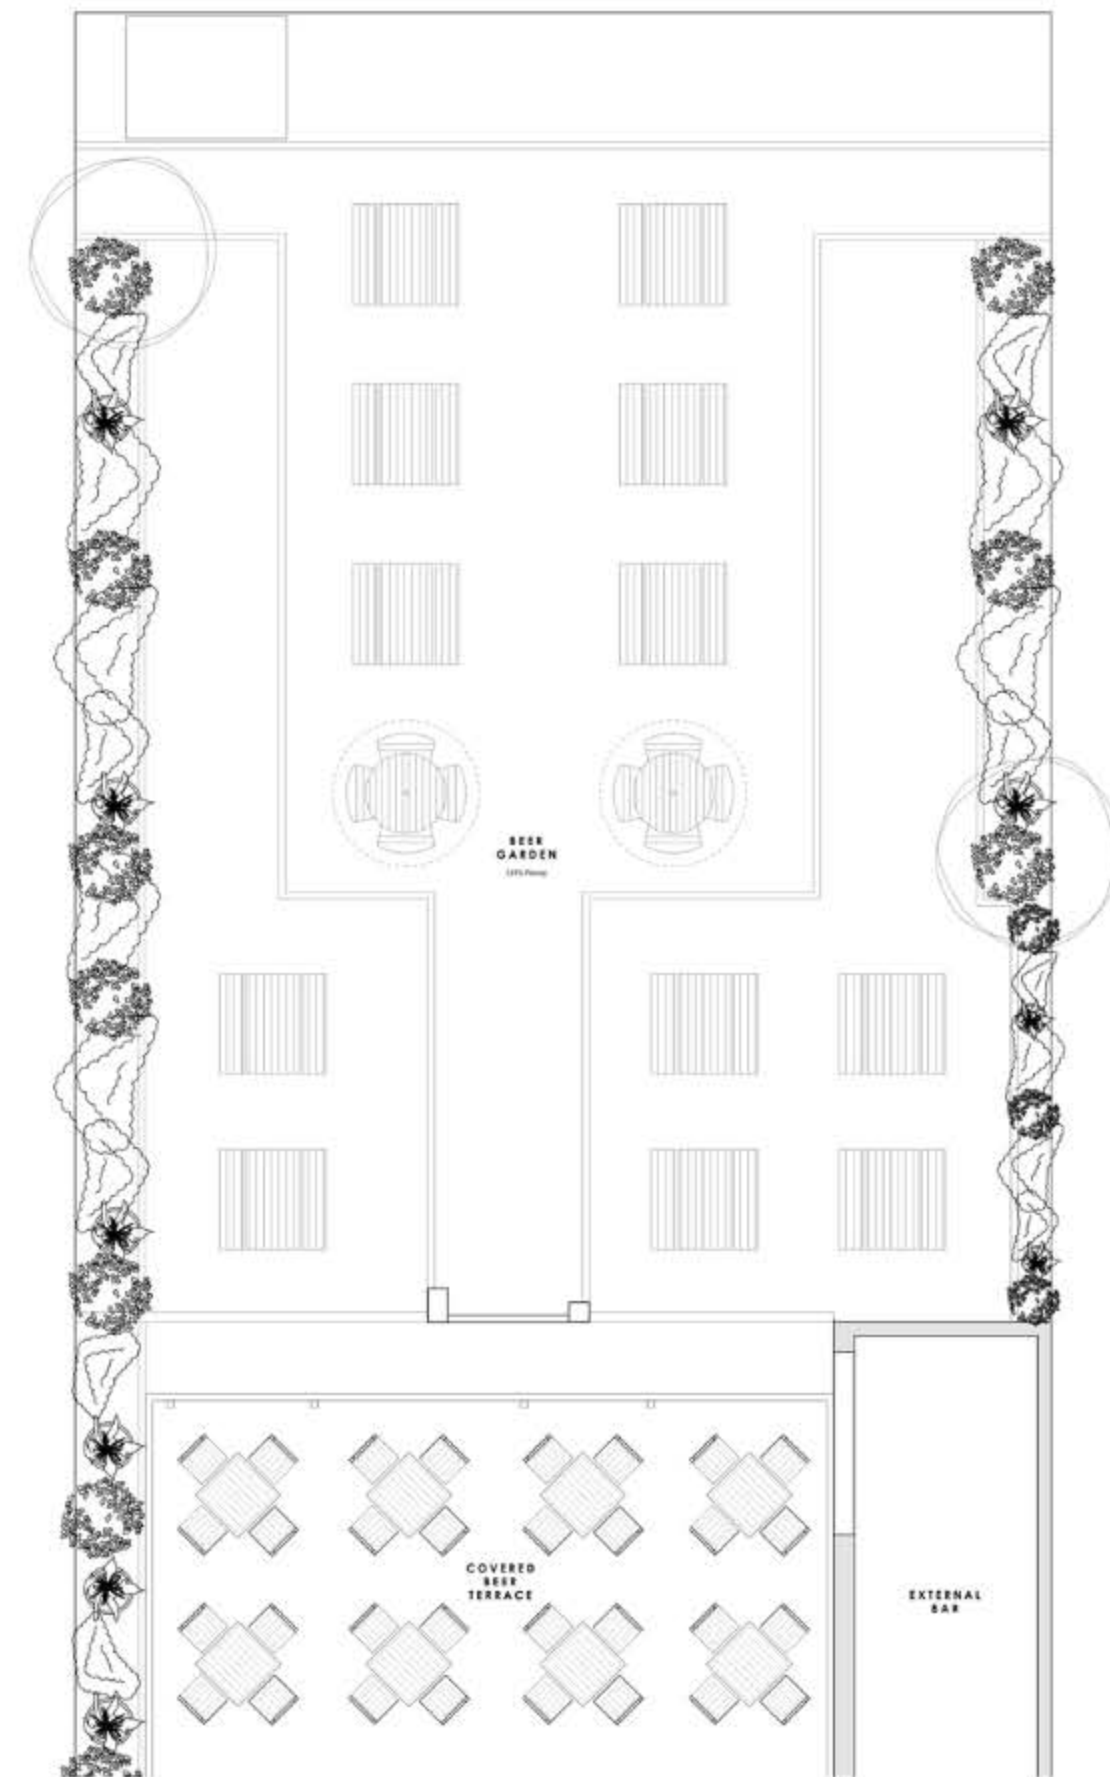

GROUND FLOOR PLAN AS PROPOSED (1:50)

